


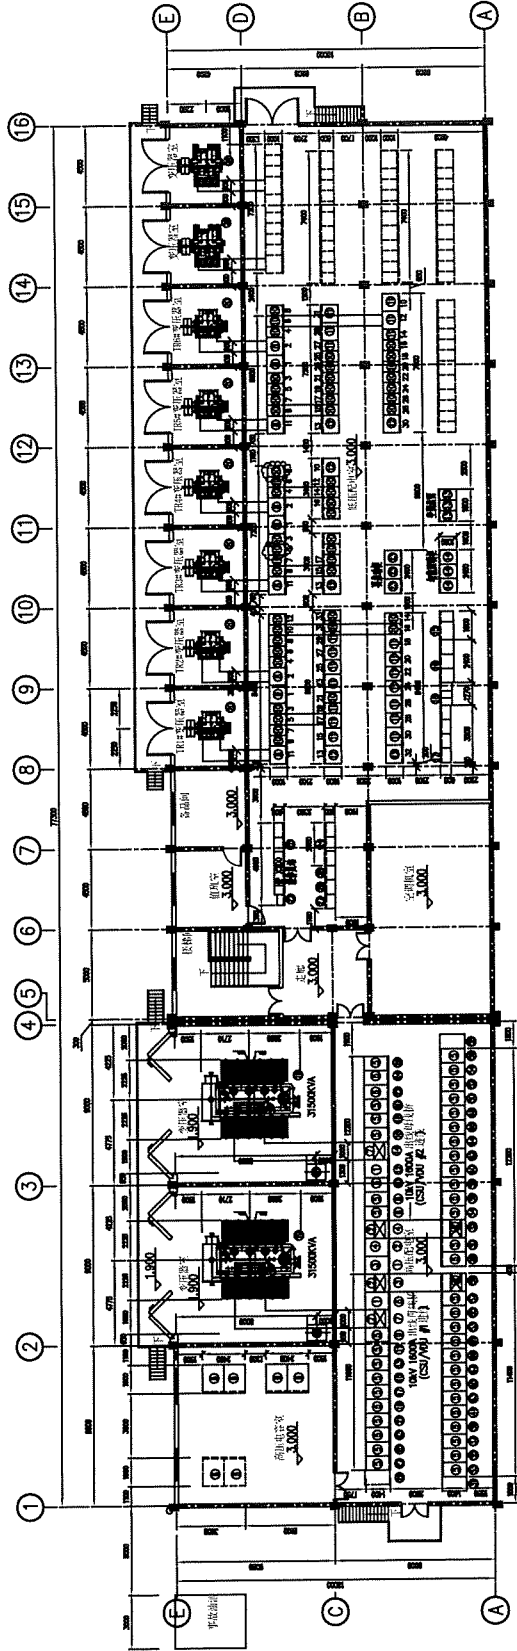
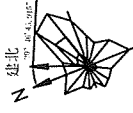


 

二层平面图
S=1/150

①	2500KVA变压器	2290x2645x2385	二台	5545kg	重量 925kg
②	后台系统柜	2260x800x600	1	150kg	
③	网络通信柜	2260x800x600	1	150kg	
④	公用测控柜	2260x800x600	1	150kg	
⑤	主变保护测控柜	2260x800x600	2	150kg	
⑥	低压断路器柜	2260x800x600	3	150kg	
⑦	再启动柜	2200x800x1000	3	150kg	
⑧	火灾报警控制柜	1600x600x425	一台	200kg	
⑨	集中控制柜	1600x600x425	二台	400kg	
⑩	2000KVA变压器	2310x1560x2645	六台	5000kg	重量 785kg
⑪	31500KVA变压器	5000x4450x5800	二台	48750kg	重量 1700kg
⑫	UPS装置	1020x1270x680	一套	共 813kg	
⑬	直流屏	2260x3200x600	一套	共 2400kg	
⑭	EP装置	2100x2400x600	一套	共 2710kg	
⑮	应急电源柜	2200x1600x1000	1	500kg	
⑯	智能照明控制柜	2200x800x1000	3	500kg	
⑰	空调柜	2200x800x1000	3	500kg	
⑱	38kV电容器柜	2200x1000x1000	6	800kg	
⑲	38kV变频器柜	2200x800x1000	20	800kg	
⑳	38kV开关柜	2200x600x1000	49	600kg	
㉑	38kV母联柜	2200x1000x1000	3	600kg	
㉒	38kV母联柜	2200x1000x1000	3	600kg	

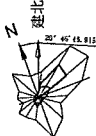

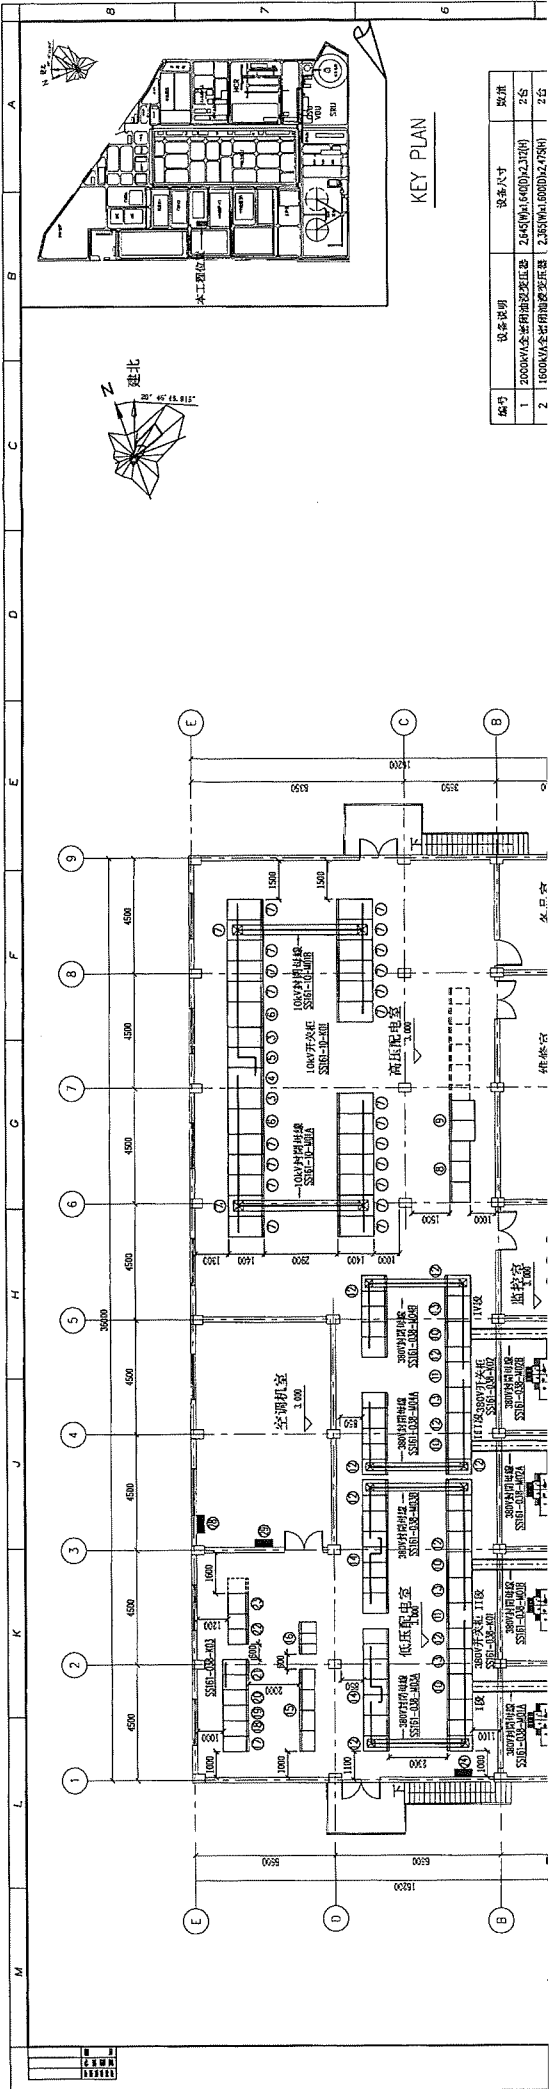

水泵房

KEY PLAN

编号	设备说明	设备尺寸	数量

